



別紙3

2階

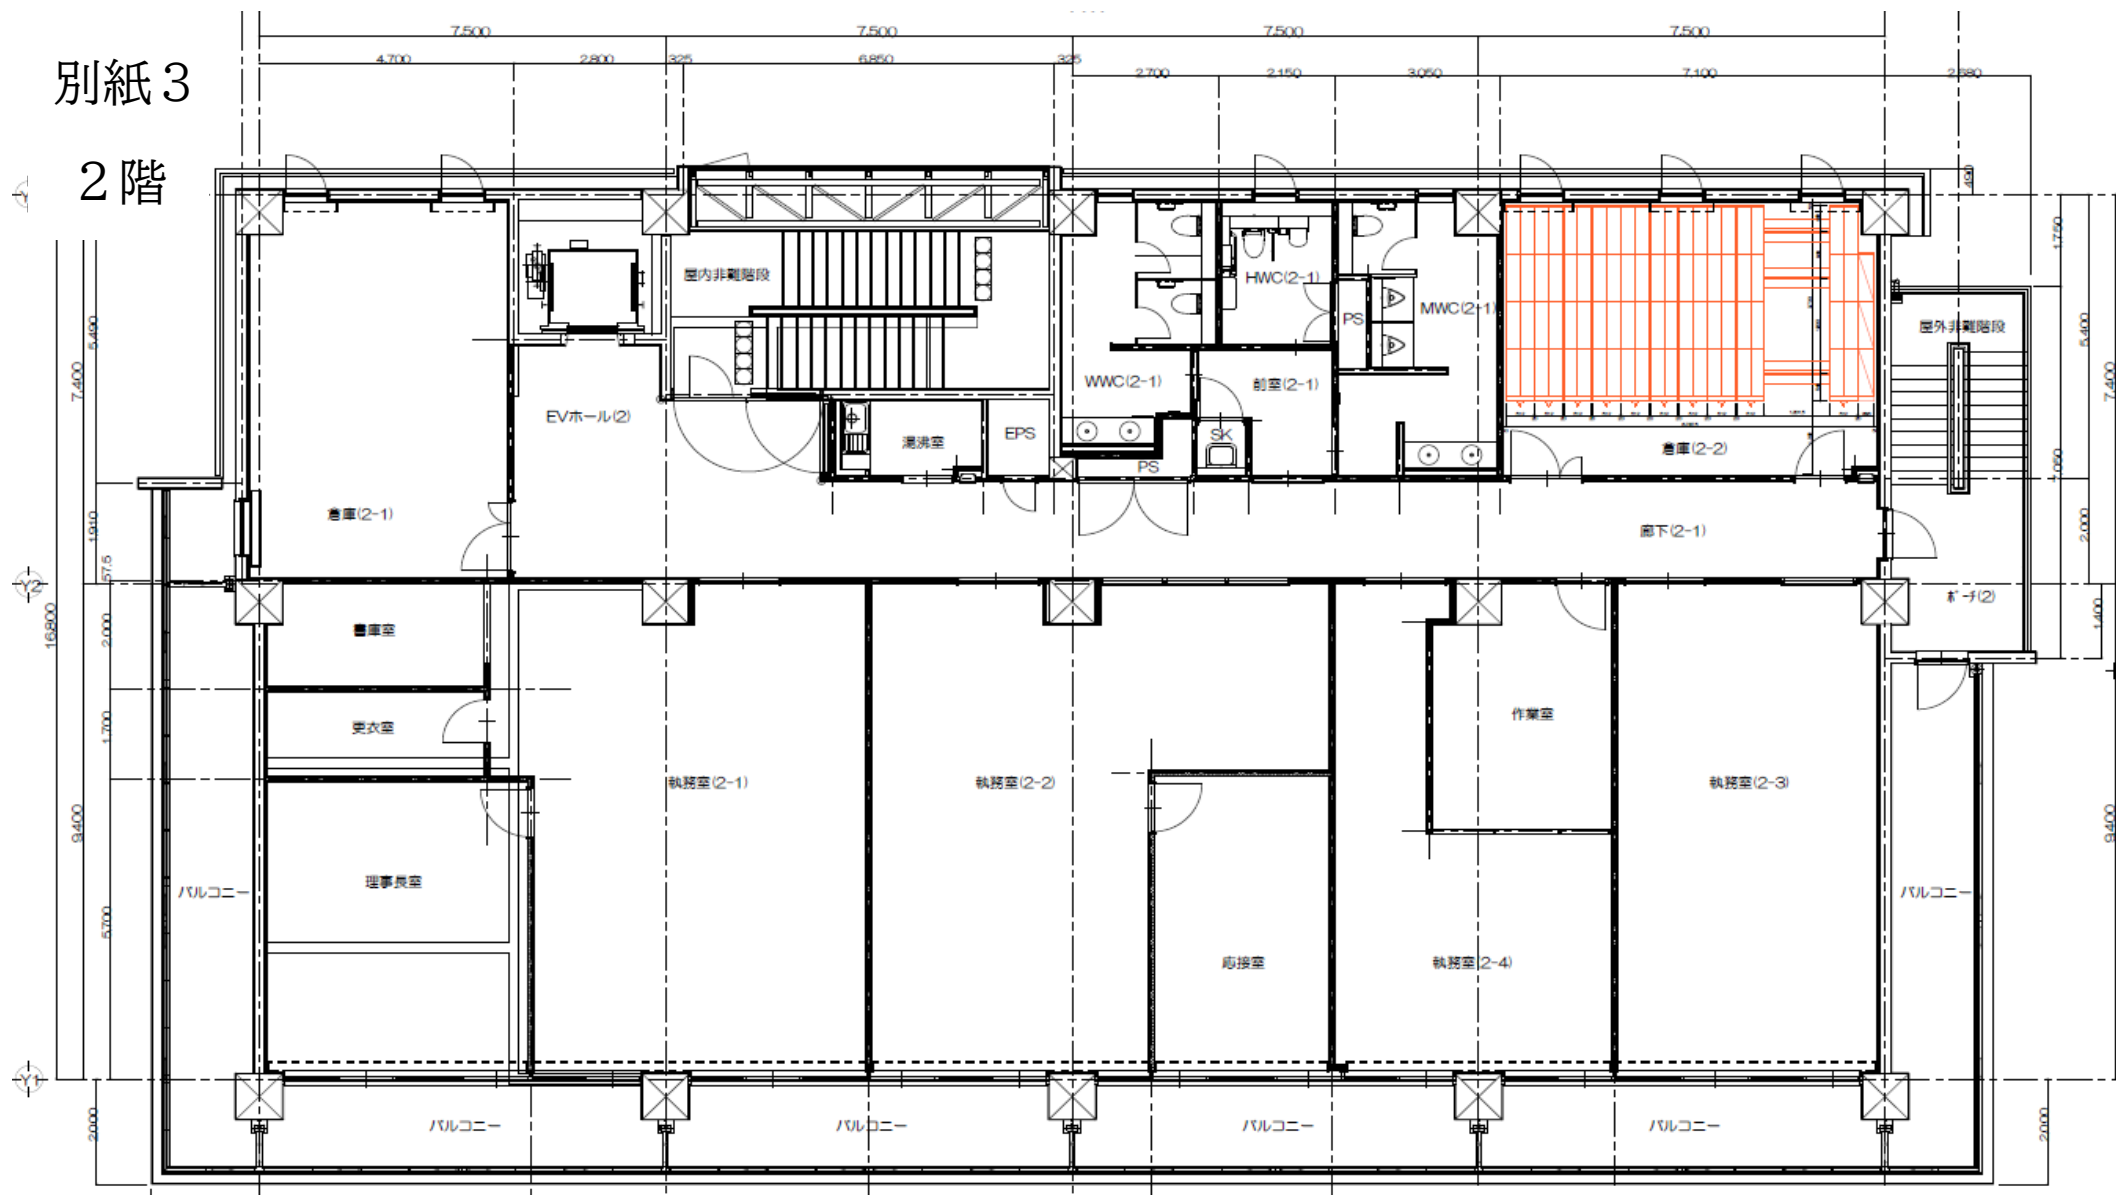

別紙3

3階

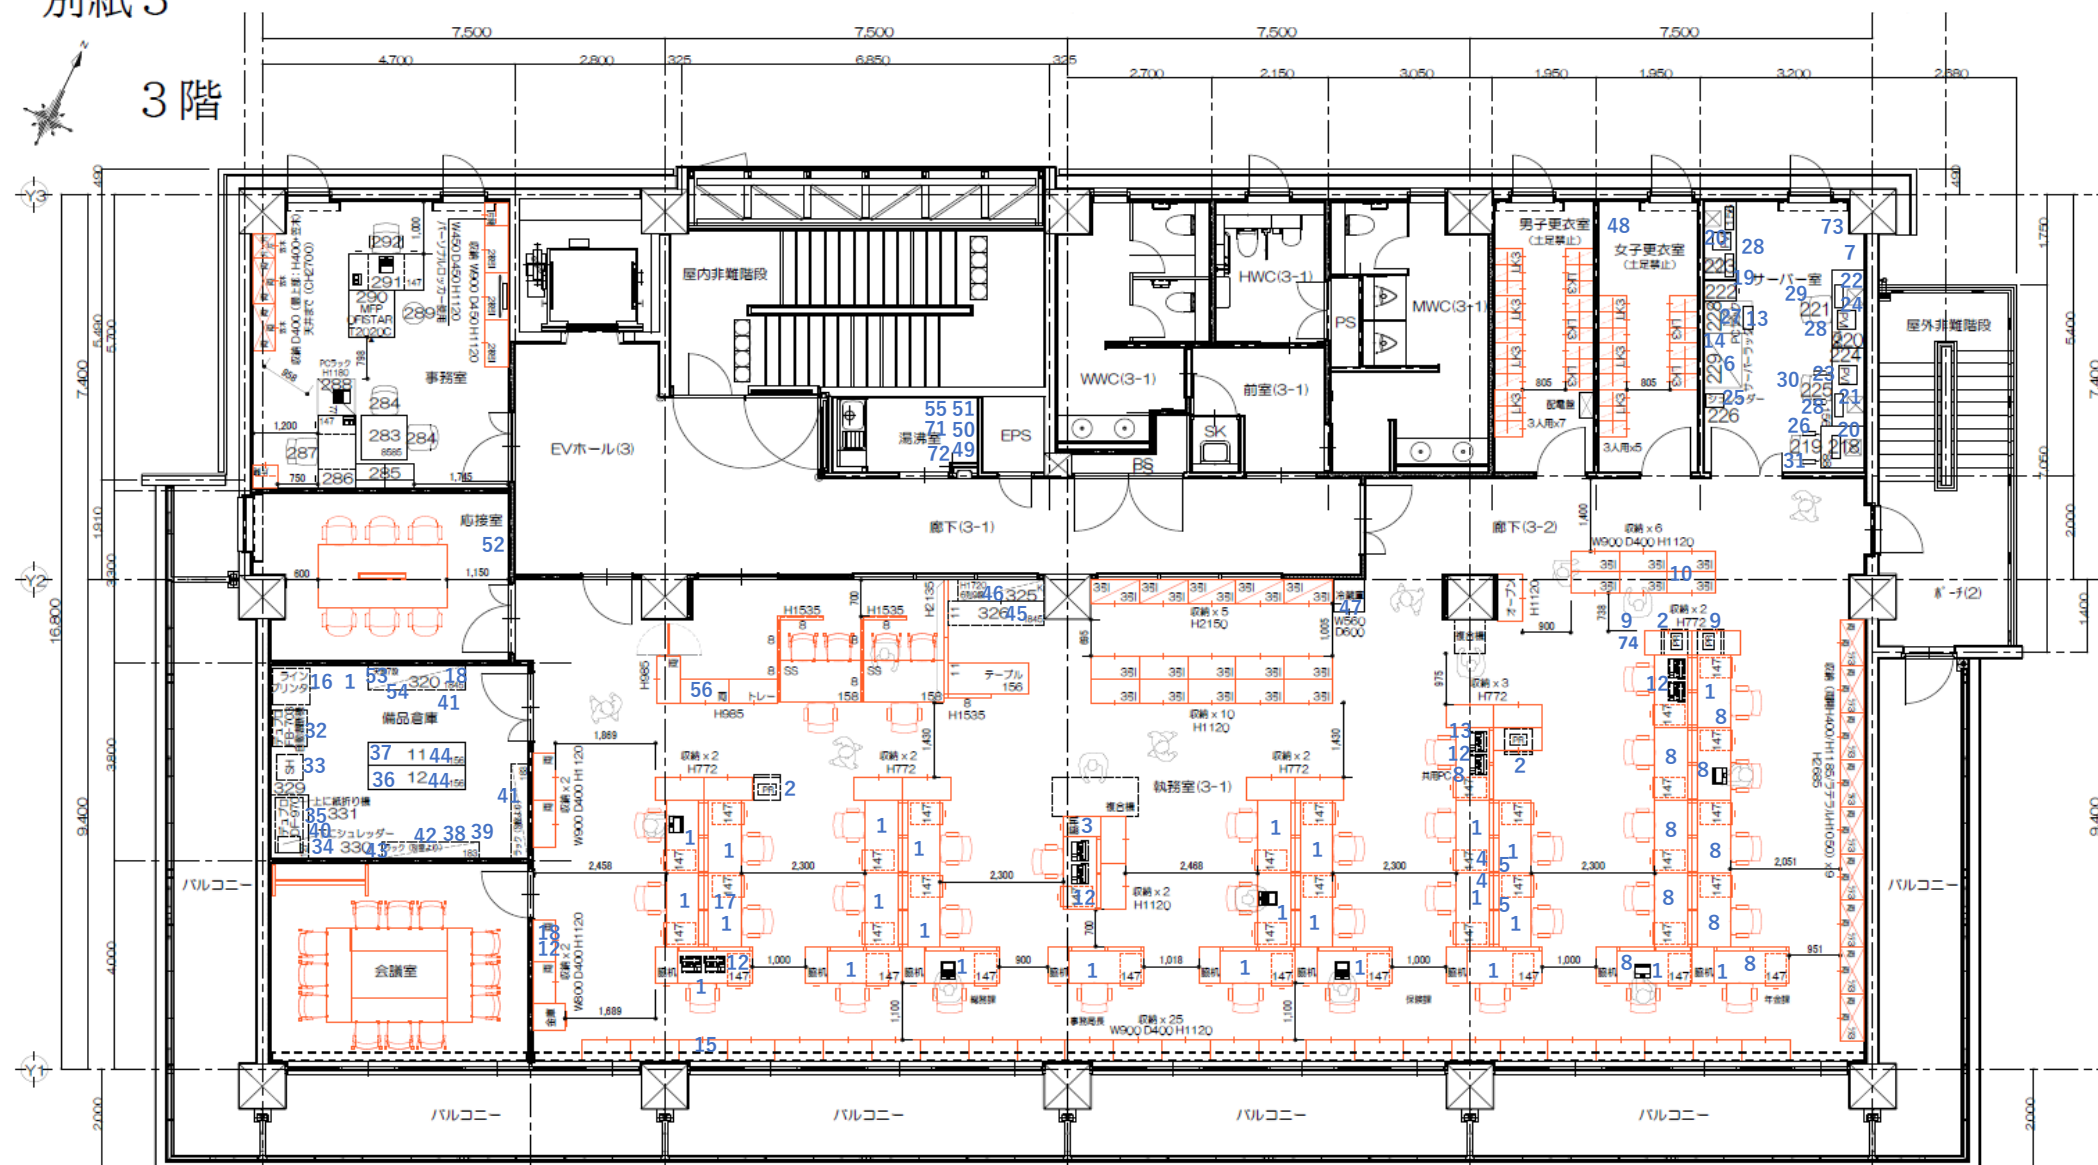

別紙3
5階

